


索引圖 KEY PLAN
SCALE 1 : 100 000

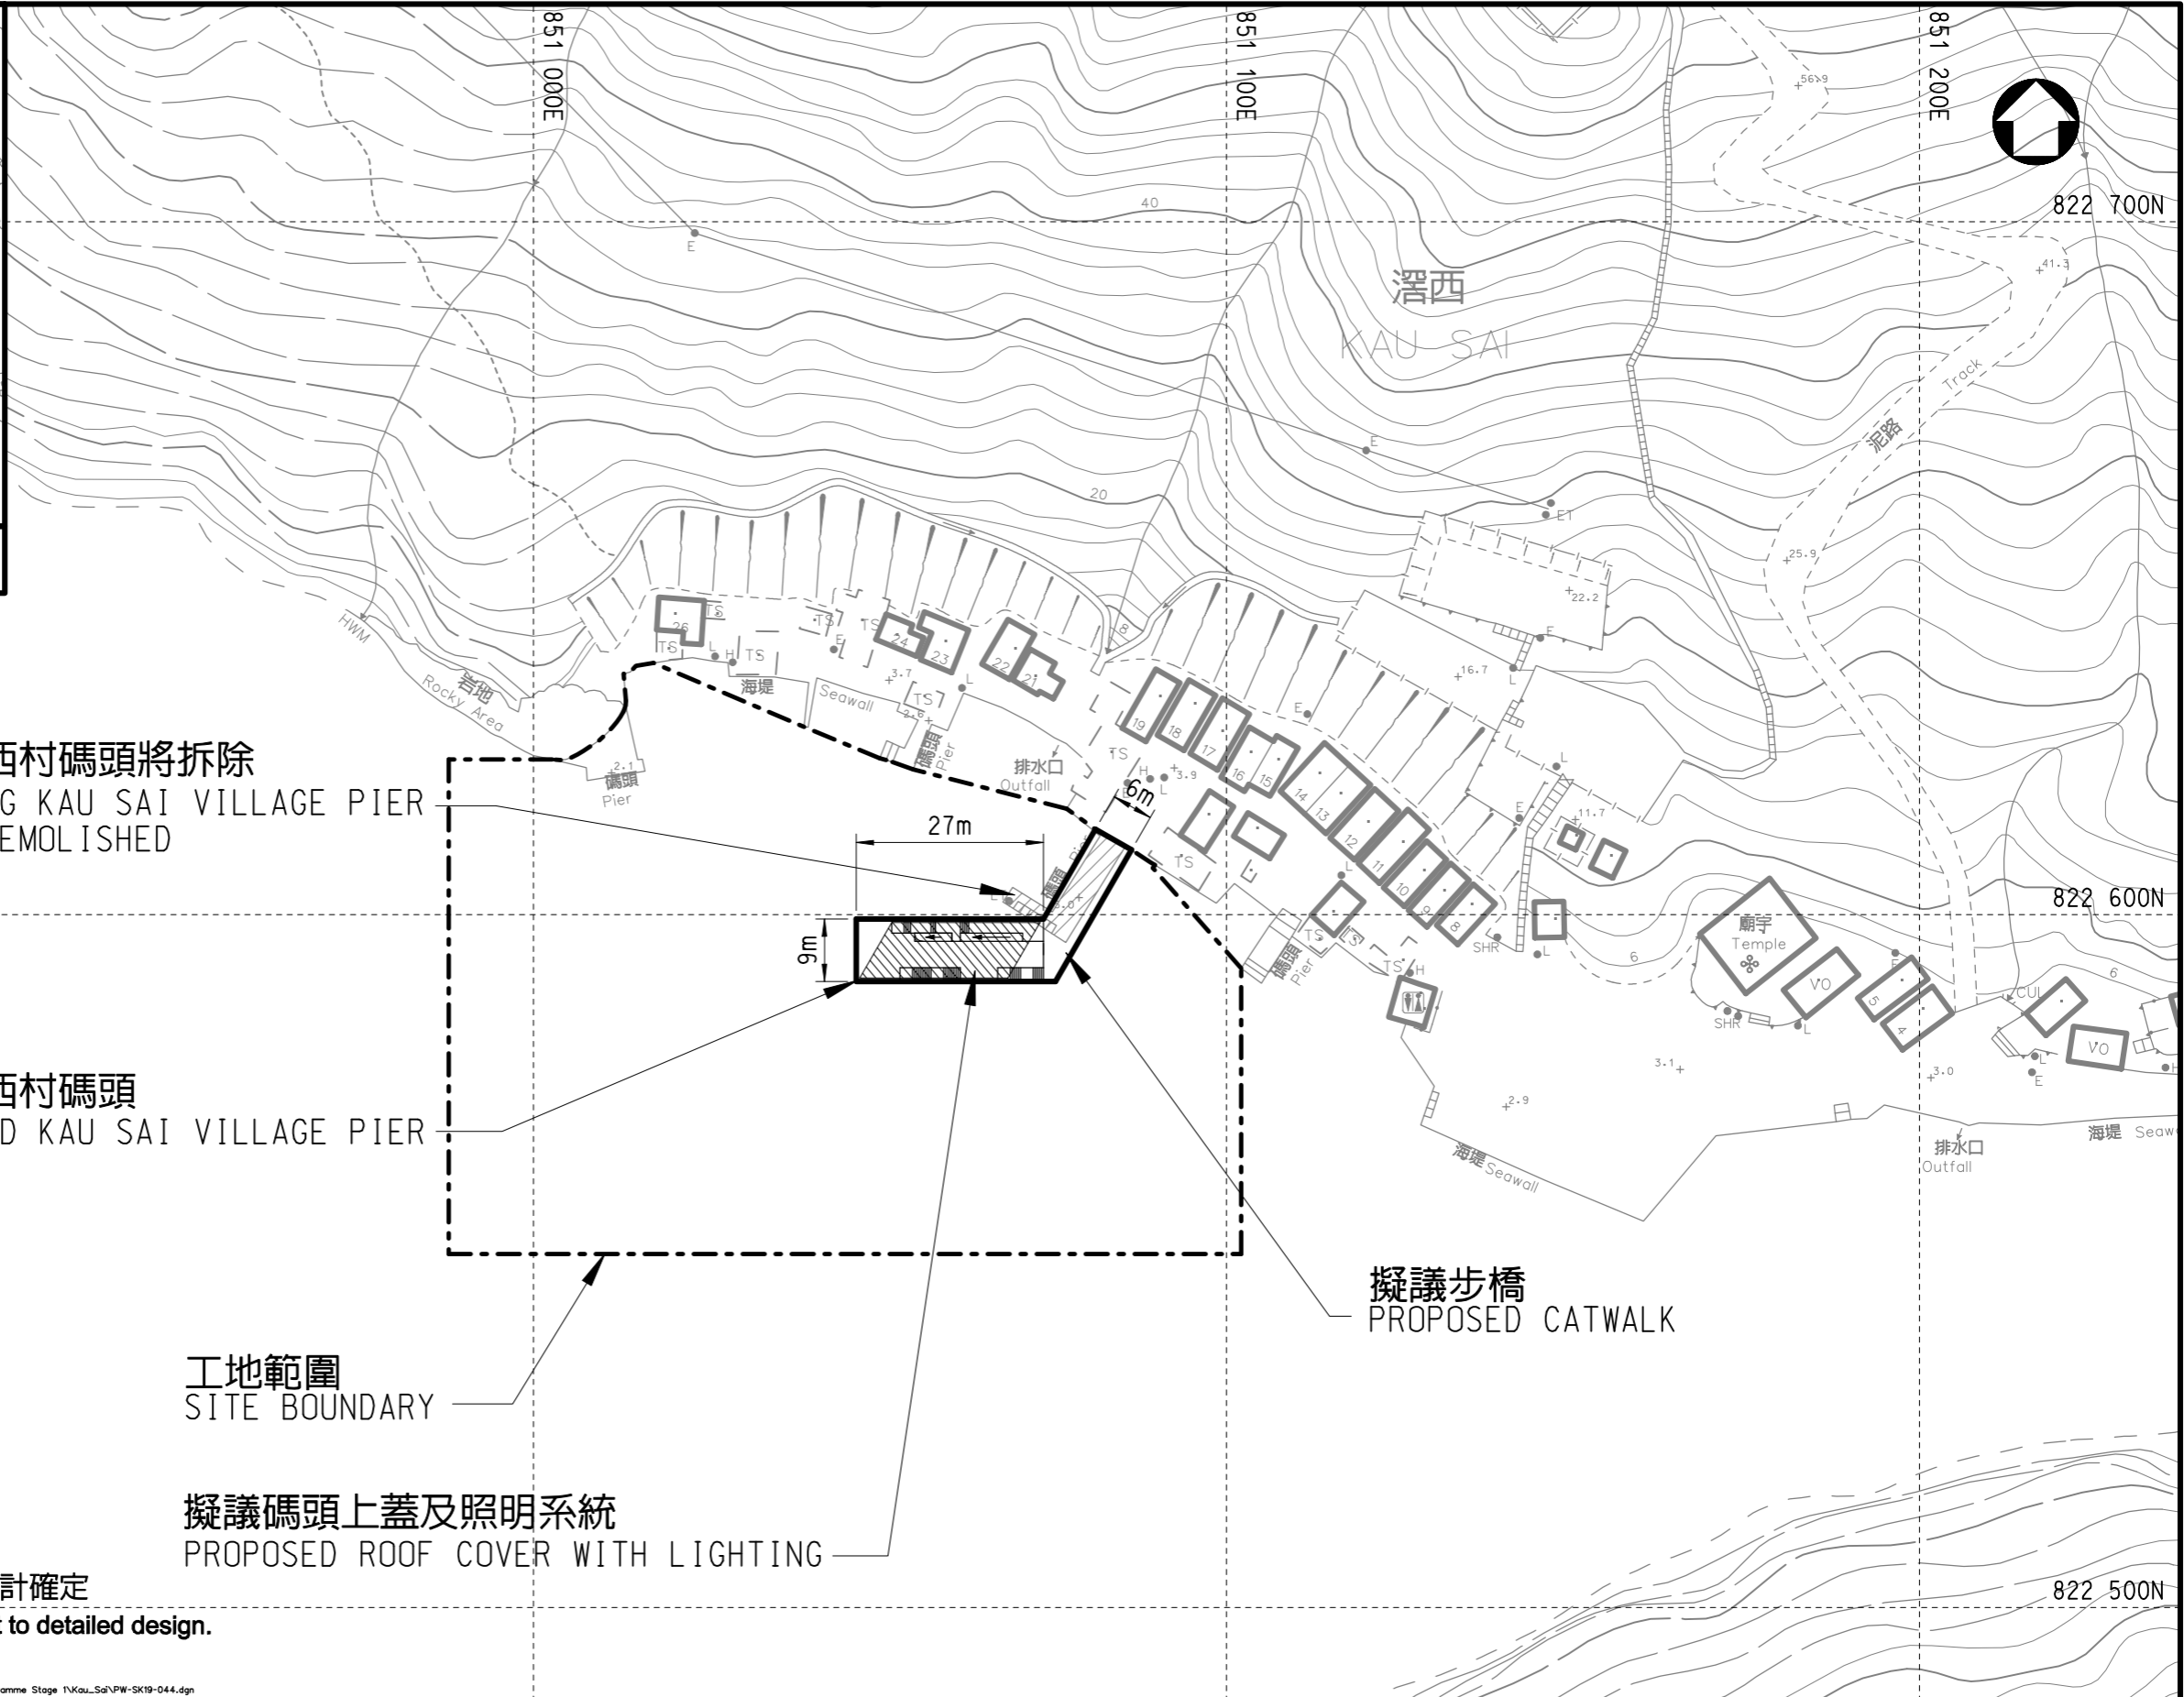

現有涠西村碼頭將拆除
EXISTING KAU SAI VILLAGE PIER
TO BE DEMOLISHED

擬議涠西村碼頭
PROPOSED KAU SAI VILLAGE PIER

擬議步橋
PROPOSED CATWALK

工地範圍
SITE BOUNDARY

擬議碼頭上蓋及照明系統
PROPOSED ROOF COVER WITH LIGHTING

註：初步佈局及尺寸，仍須詳細設計確定

* Remark: Layout and dimensions subject to detailed design.

2019/3/19
N:\Piers\Preliminary Environmental Review and Preliminary Engineering Design for Pier Improvement Programme Stage 1\Kau_Sai\PW-SK19-044.dgn

圖則編號 DRAWING NO.	工程名稱 PROJECT TITLE
PW-SK19-044	涠西村碼頭改善工程 IMPROVEMENT WORKS AT KAU SAI VILLAGE PIER

圖則名稱 DRAWING TITLE	比例 SCALE
初步平面圖 PRELIMINARY LAYOUT PLAN	0 10 20 30 40 50 m 比例尺 SCALE BAR