




索引圖 KEY PLAN
SCALE 1 : 100 000

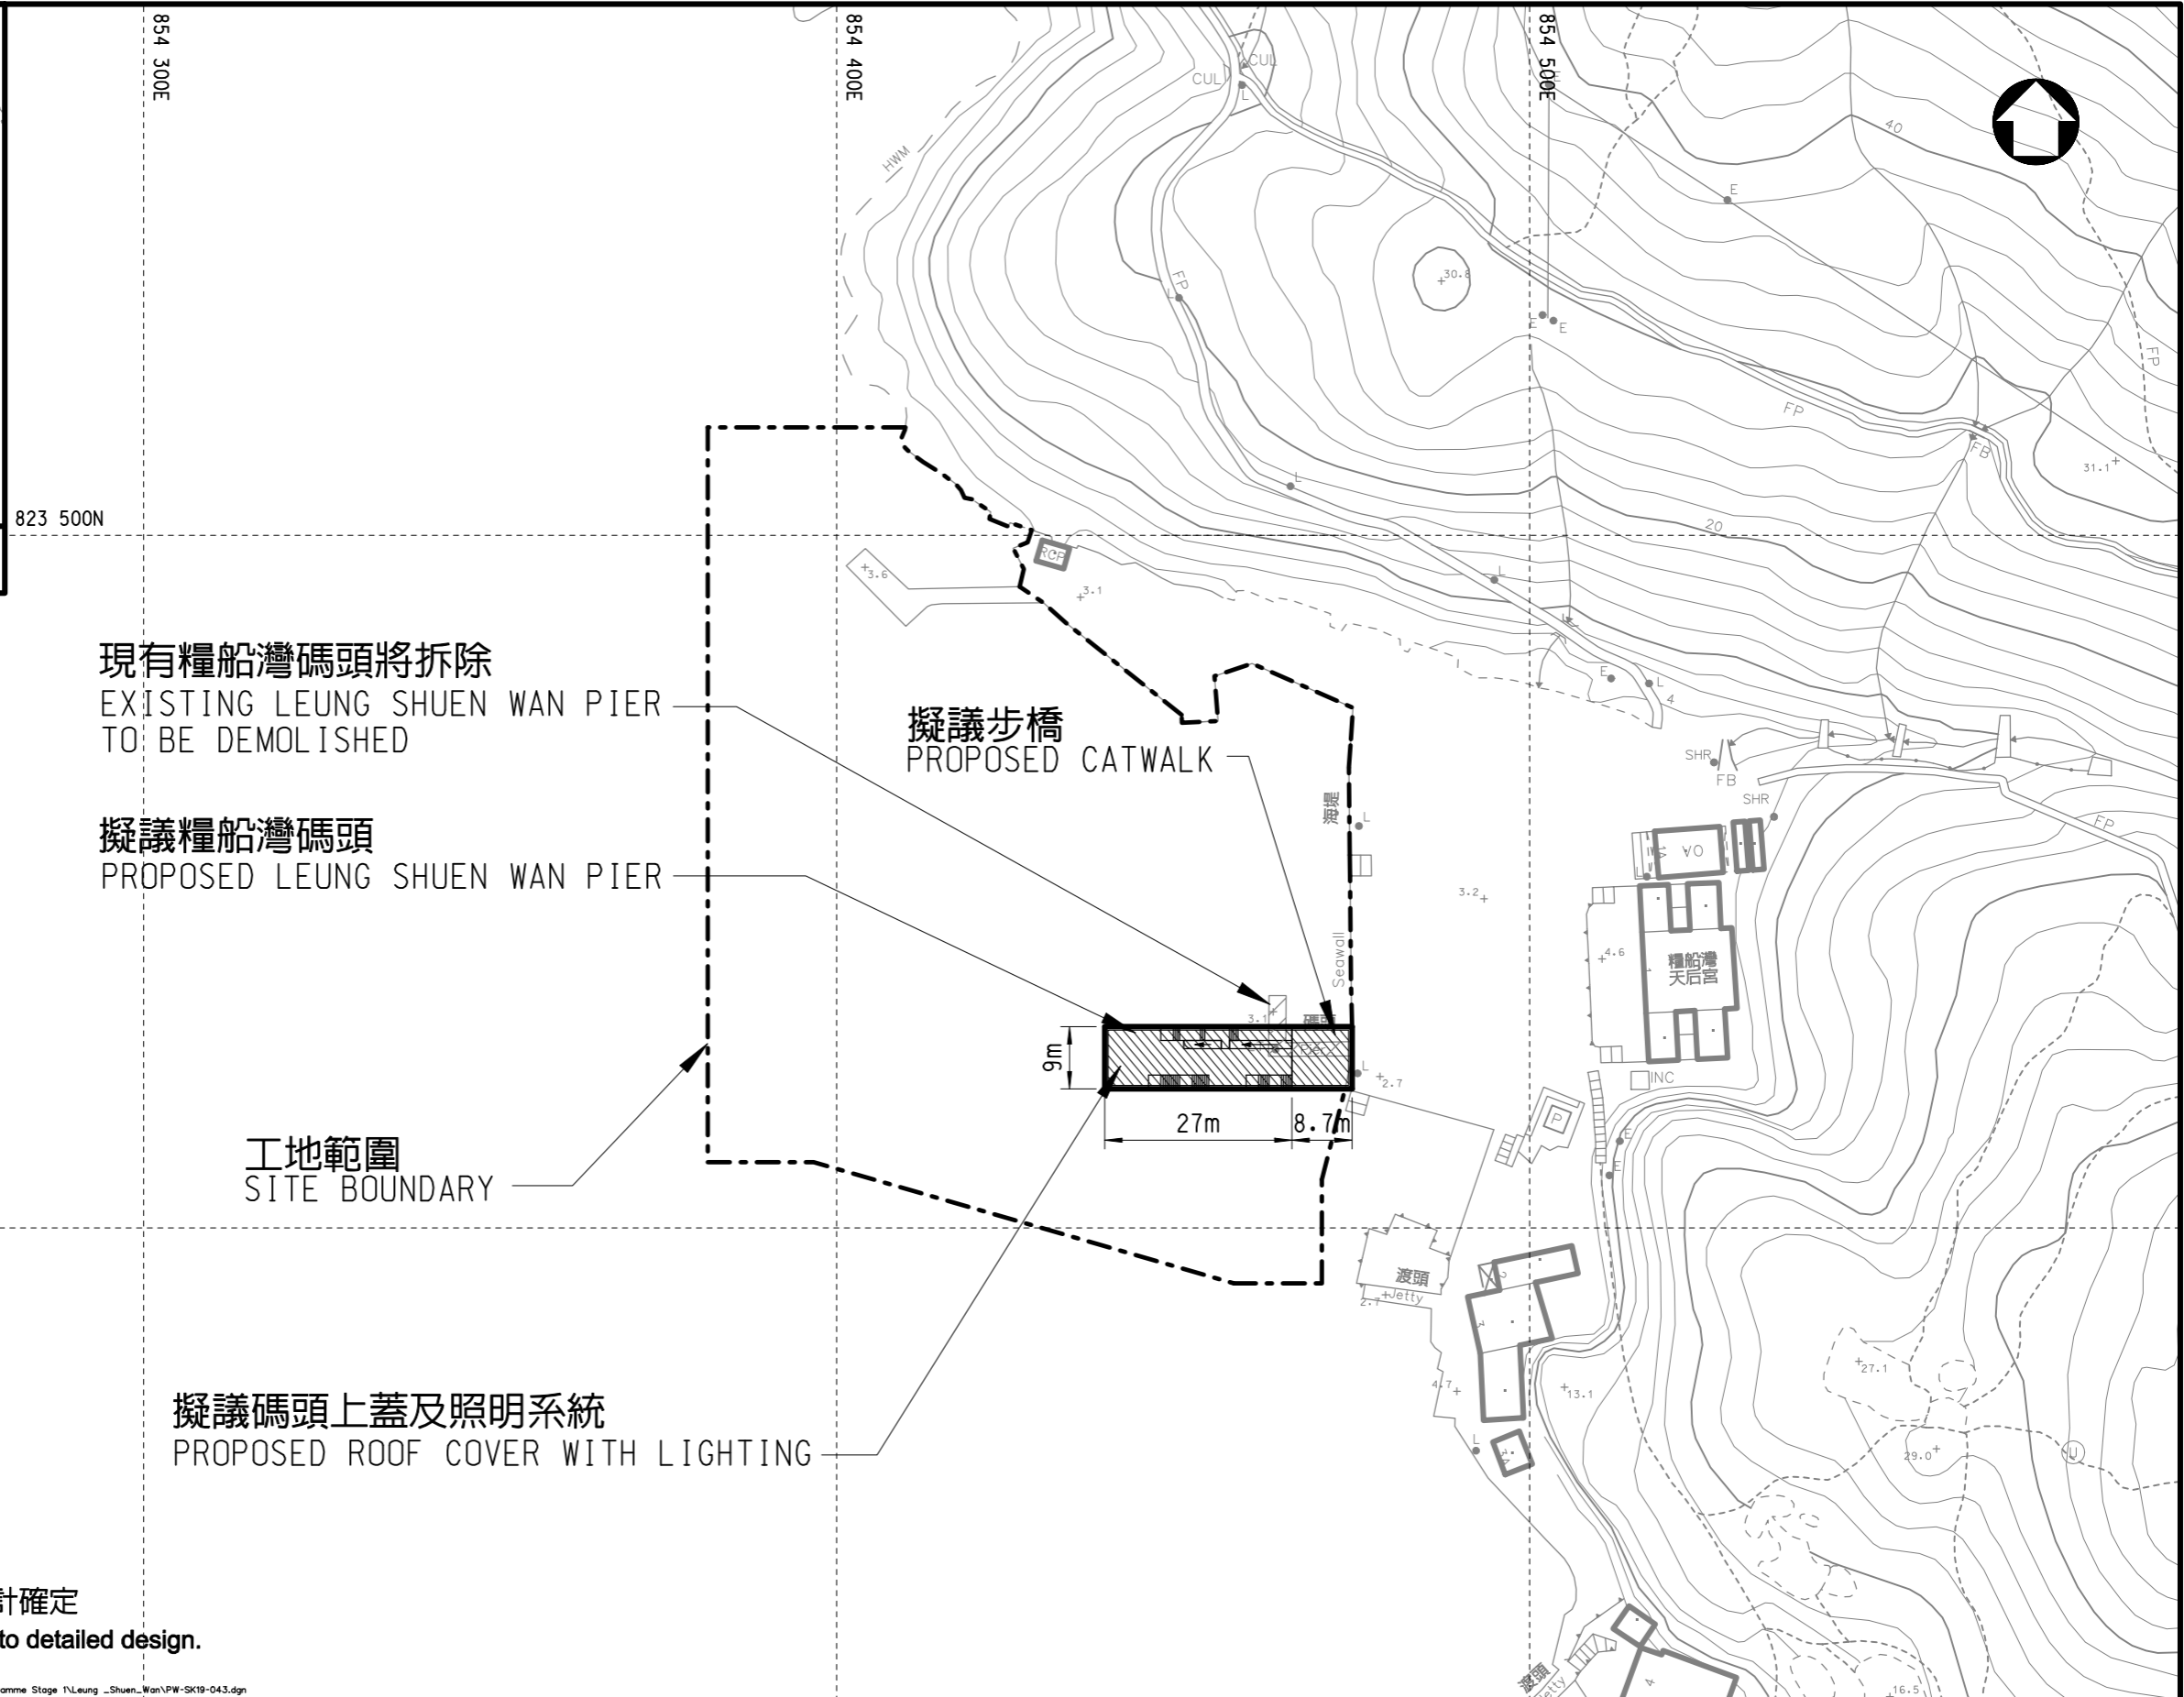

現有糧船灣碼頭將拆除
EXISTING LEUNG SHUEN WAN PIER
TO BE DEMOLISHED

擬議糧船灣碼頭
PROPOSED LEUNG SHUEN WAN PIER

工地範圍
SITE BOUNDARY

擬議碼頭上蓋及照明系統
PROPOSED ROOF COVER WITH LIGHTING

註：初步佈局及尺寸，仍須詳細設計確定

* Remark: Layout and dimensions subject to detailed design.

2019/3/22
N:\Piers\Preliminary Environmental Review and Preliminary Engineering Design for Pier Improvement Programme Stage 1\Leung _Shuen_Wan\PW-SK19-043.dgn

圖則編號 DRAWING NO.
PW-SK19-043

工程名稱 PROJECT TITLE
糧船灣碼頭改善工程 IMPROVEMENT WORKS AT LEUNG SHUEN WAN PIER

圖則名稱 DRAWING TITLE
初步平面圖 PRELIMINARY LAYOUT PLAN

比例 SCALE
0 10 20 30 40 50 m 比例尺 SCALE BAR